




DIST.	COUNTY	ROUTE	KILOMETER POST TOTAL PROJECT	SHEET NO.	TOTAL SHEETS
04	SF	80	13.2/13.9	618R2	1204

George Baker
REGISTERED ENGINEER - CIVIL
12-6-04
PLANS APPROVAL DATE
The State of California or its officers or agents shall not be responsible for the accuracy or completeness of electronic copies of this plan sheet.

T.Y. LIN / MOFFATT & NICHOL
825 BATTERY STREET
SAN FRANCISCO, CA 94111
Caltrans now has a web site! To get to the web site, go to: <http://www.dot.ca.gov>

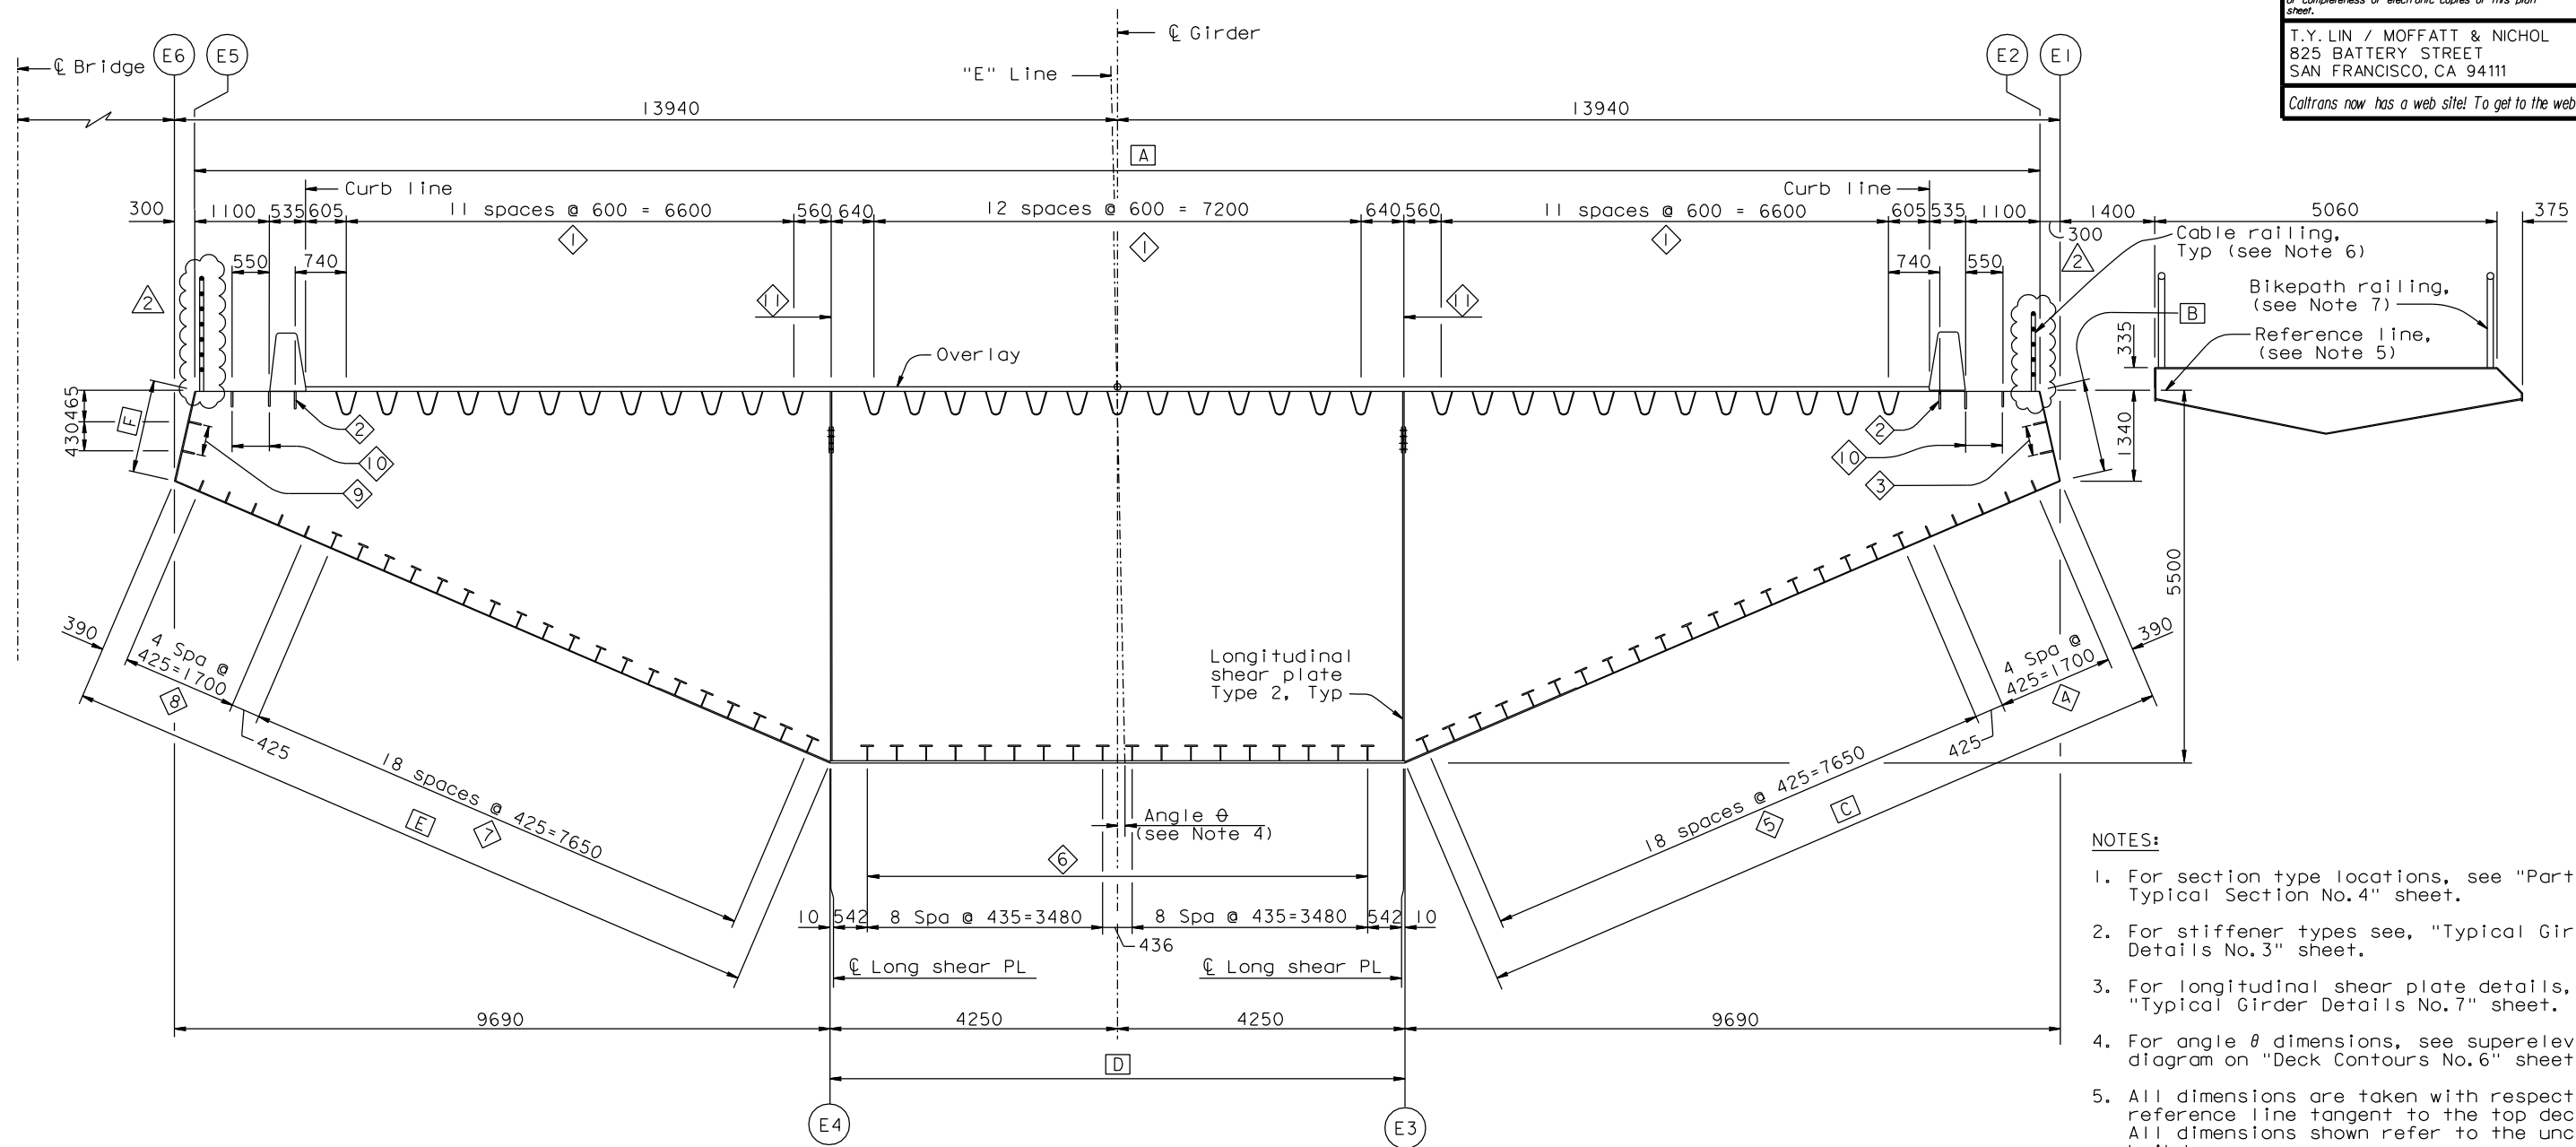

"E" LINE
SECTION TYPE 2
1:50

- NOTES:
1. For section type locations, see "Partial Typical Section No.4" sheet.
 2. For stiffener types see, "Typical Girder Details No.3" sheet.
 3. For longitudinal shear plate details, see "Typical Girder Details No.7" sheet.
 4. For angle θ dimensions, see superelevation diagram on "Deck Contours No.6" sheet.
 5. All dimensions are taken with respect to a reference line tangent to the top deck plate. All dimensions shown refer to the uncambered bridge.
 6. For details of railing posts, struts, cables and cable hardware, see "Typical Girder Details No.17A, 17B and 17C" sheets. For base details, see "Typical Girder Details No.12" sheet.
 7. For details of bikepath railing, see "Bikepath Details" sheets.



CONTRACT CHANGE ORDER NO. ____
SHEET ____ OF ____

REQUESTS FOR INFORMATION NOT ADDRESSED IN THIS CCO REMAIN IN FORCE

R. Valizadeh/V. Toan/Y.L./W.L./F.C.
DESIGN OVERSIGHT
R. Valizadeh
SIGN OFF DATE 11/08/11

MARK	DATE	DESCRIPTIONS	BY	CH'D	CCO#
2	11/08/11	CABLE RAILING	DT	TH	188
2	05/15/09	HANDRAIL	GB	TH	114

DESIGN	BY G. Baker	CHECKED T. McMeans
DETAILS	BY M. Gulyas	CHECKED T. McMeans
QUANTITIES	BY G. Baker	CHECKED M. Roberts

PREPARED FOR THE
STATE OF CALIFORNIA
DEPARTMENT OF TRANSPORTATION

R. Manzanarez
PROJECT ENGINEER
BRIDGE NO. 34-0006L/R
KILOMETER POST 13.2/13.9

SAN FRANCISCO OAKLAND BAY BRIDGE
EAST SPAN SEISMIC SAFETY PROJECT
SELF-ANCHORED SUSPENSION BRIDGE
(SUPERSTRUCTURE & TOWER)
PARTIAL TYPICAL SECTION NO.5